

PRELIMINARY



GENERAL NOTES:

ALL DIMENSIONS GIVEN ARE IN MILLIMETRES (UNLESS SHOWN OTHERWISE) & ARE TO BE CHECKED AND VERIFIED PRIOR TO CONSTRUCTION. SCALE DRAWINGS FOR DIMENSIONS & DIMENSIONS WITH ASTERISKS ARE APPROXIMATE ONLY AND ARE TO BE CHECKED AND VERIFIED ON SITE PRIOR TO CONSTRUCTION.

ALL WORK SHOWN ON THE DRAWINGS COMPRISING THE SET SHALL COMPLY WITH THE 'BUILDING CODE OF AUSTRALIA' & THE REQUIREMENTS OF RELEVANT AUTHORITIES & THEIR CONDITIONS OF CONSENT.

ALL WORKMANSHIP & MATERIALS SHALL COMPLY WITH THE REQUIREMENTS OF THE RELEVANT AUSTRALIAN STANDARDS.

THIS DRAWING TO BE READ IN CONJUNCTION WITH ALL OTHER DRAWINGS & DOCUMENTATION COMPRISING THE SET INCLUDING THE SPECIFICATION AND OTHER CONSULTANT'S DRAWINGS (WHERE SUPPLIED).

REV	DATE	DFTD	APPD
A	DO MM YY		

DETAILS

APPROVAL AUTHORITY

ORANGE CITY COUNCIL

CLIENT

ORANGE EVANGELICAL CHURCH

PROJECT

NEW MINISTRY CENTRE

INITIALS DATE
DO MM YY

ARCHITECTURAL APPROVAL



orange@geolyse.com
www.geolyse.com

154 PERSLEY STREET
P O BOX 1963
ORANGE NSW 2800
Ph (02) 6393 5000
Fx (02) 6393 5050



NOMINATED ARCHITECTS
JAMES BUCKLEY, NSW ARB 8504
ANTHONY GRAY, NSW ARB 9425

DRAWING


EAST

PROJECT NUMBER 216145
ORIGINAL SIZE A1
IMAGE SOURCE
STATUS PRELIMINARY

DRAWING FILE: 216145_02DA_A01-A05.dwg
A1 SCALE 1:2 A3 SCALE 1:4
SHEET A005 OF ---

SET
01

PRELIMINARY

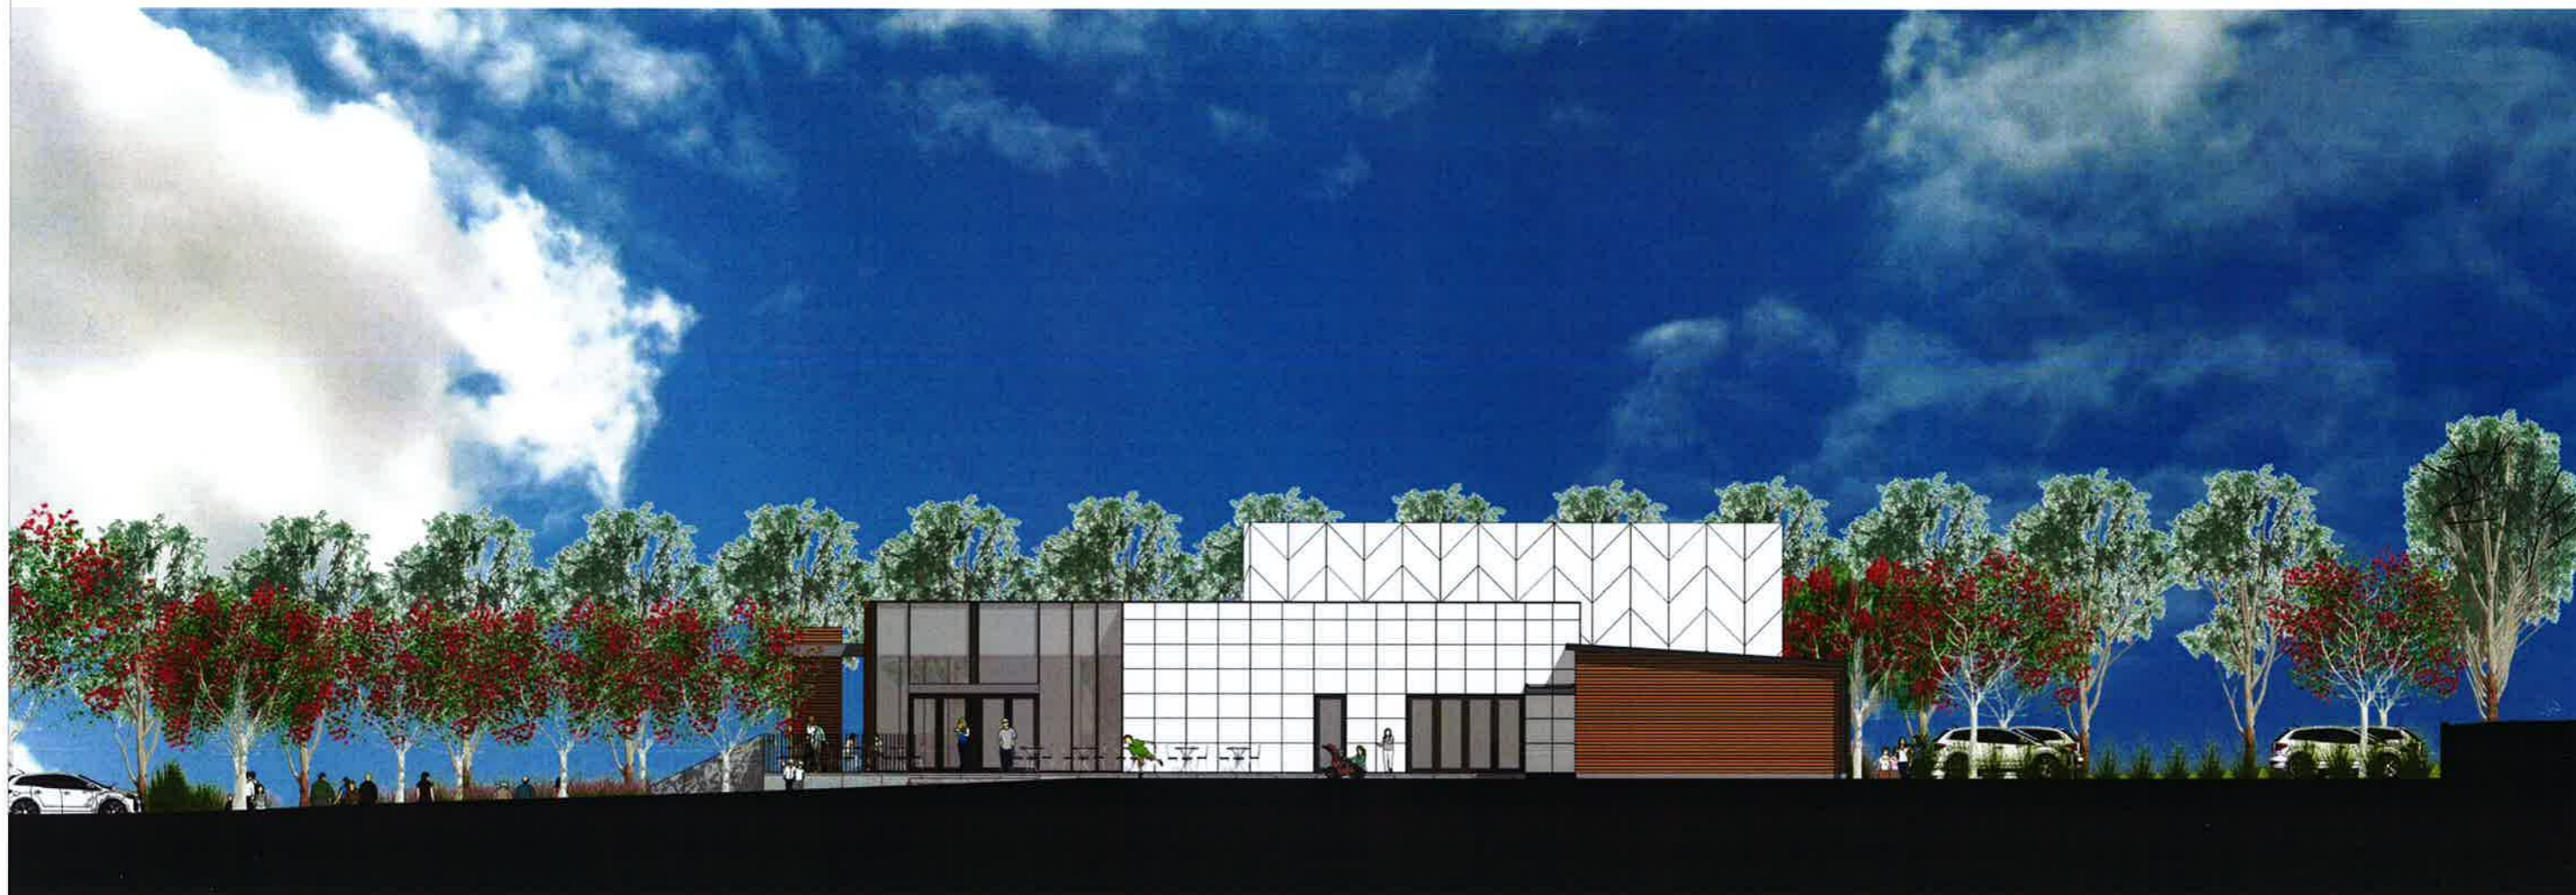

GENERAL NOTES:
 ALL DIMENSIONS GIVEN ARE IN MILLIMETRES (UNLESS SHOWN OTHERWISE) & ARE TO BE CHECKED AND VERIFIED PRIOR TO CONSTRUCTION. DIMENSIONS WITH ASTERISKS ARE APPROXIMATE ONLY AND ARE TO BE CHECKED AND VERIFIED ON SITE PRIOR TO CONSTRUCTION.
 ALL WORK SHOWN ON THE DRAWINGS COMPRISING THE SET SHALL COMPLY WITH THE 'BUILDING CODE OF AUSTRALIA' & THE REQUIREMENTS OF RELEVANT AUTHORITIES & THEIR CONDITIONS OF CONSENT.
 ALL WORKMANSHIP & MATERIALS SHALL COMPLY WITH THE REQUIREMENTS OF THE RELEVANT AUSTRALIAN STANDARDS.
 THIS DRAWING TO BE READ IN CONJUNCTION WITH ALL OTHER DRAWINGS & DOCUMENTATION COMPRISING THE SET INCLUDING THE SPECIFICATION AND OTHER CONSULTANT'S DRAWINGS (WHERE SUPPLIED).

REV	DATE	DFTD	APPD	DETAILS
A	DD MM YY	-	-	-

ARCHITECTURAL APPROVAL	INITIALS	DATE
		DD MM YY

APPROVAL AUTHORITY	ORANGE CITY COUNCIL
CLIENT	ORANGE EVANGELICAL CHURCH
PROJECT	NEW MINISTRY CENTRE

ORANGE
orange@geolyse.com
www.geolyse.com

154 PEISLEY STREET
 P O BOX 1963
 ORANGE, NSW 2800
 Ph (02) 6393 5000
 Fx (02) 6393 5050

+
 Nominated Architects
 JAMES BUCKLEY, NSW ARB 0504
 ANTHONY GRAY, NSW ARB 9425

DRAWING		NORTH	
PROJECT NUMBER	216145	DRAWING FILE	216145_G2DA_A01-A05.dwg
ORIGINAL SIZE	A1	A1 SCALE	1:2 A3 SCALE 1:4
IMAGE SOURCE			
STATUS	PRELIMINARY	SHEET	A007 OF ---
			01

PRELIMINARY



GENERAL NOTES:
 ALL DIMENSIONS GIVEN ARE IN MILLIMETRES (UNLESS SHOWN OTHERWISE) & ARE TO BE CHECKED AND VERIFIED PRIOR TO CONSTRUCTION. DIMENSIONAL SCALE DRAWINGS FOR DIMENSIONS. DIMENSIONS WITH ASTERISKS ARE APPROXIMATE ONLY AND ARE TO BE CHECKED AND VERIFIED ON SITE PRIOR TO CONSTRUCTION.
 ALL WORK SHOWN ON THE DRAWINGS COMPRISING THE SET SHALL COMPLY WITH THE 'BUILDING CODE OF AUSTRALIA' & THE REQUIREMENTS OF RELEVANT AUTHORITIES & THEIR CONDITIONS OF CONSENT.
 ALL WORKMANSHIP & MATERIALS SHALL COMPLY WITH THE REQUIREMENTS OF THE RELEVANT AUSTRALIAN STANDARDS.
 THIS DRAWING TO BE READ IN CONJUNCTION WITH ALL OTHER DRAWINGS & DOCUMENTATION COMPRISING THE SET INCLUDING THE SPECIFICATION AND OTHER CONSULTANT'S DRAWINGS (WHERE SUPPLIED).

REV	DATE	DTD	APPD.	DETAILS
A	DD.MM.YY	-	-	

ARCHITECTURAL APPROVAL	INITIALS	DATE
		DD.MM.YY

APPROVAL AUTHORITY	ORANGE CITY COUNCIL
CLIENT	ORANGE EVANGELICAL CHURCH
PROJECT	NEW MINISTRY CENTRE



ORANGE

orange@geolyse.com
www.geolyse.com


104 PEISLEY STREET
P O BOX 1963
ORANGE, NSW 2800
Ph (02) 6393 5000
Fx (02) 6393 5050



NOMINATED ARCHITECTS
JAMES BUCKLEY, NSW ARB 8504
ANTHONY GRAY, NSW ARB 9425

DRAWING		WEST	
PROJECT NUMBER	216145	DRAWING FILE	216145_02DA_A01-A05.dwg
ORIGINAL SIZE	A1	A1 SCALE	1:2 A3 SCALE 1:4
IMAGE SOURCE			
STATUS	PRELIMINARY	SHEET	A006 OF ----

PRELIMINARY

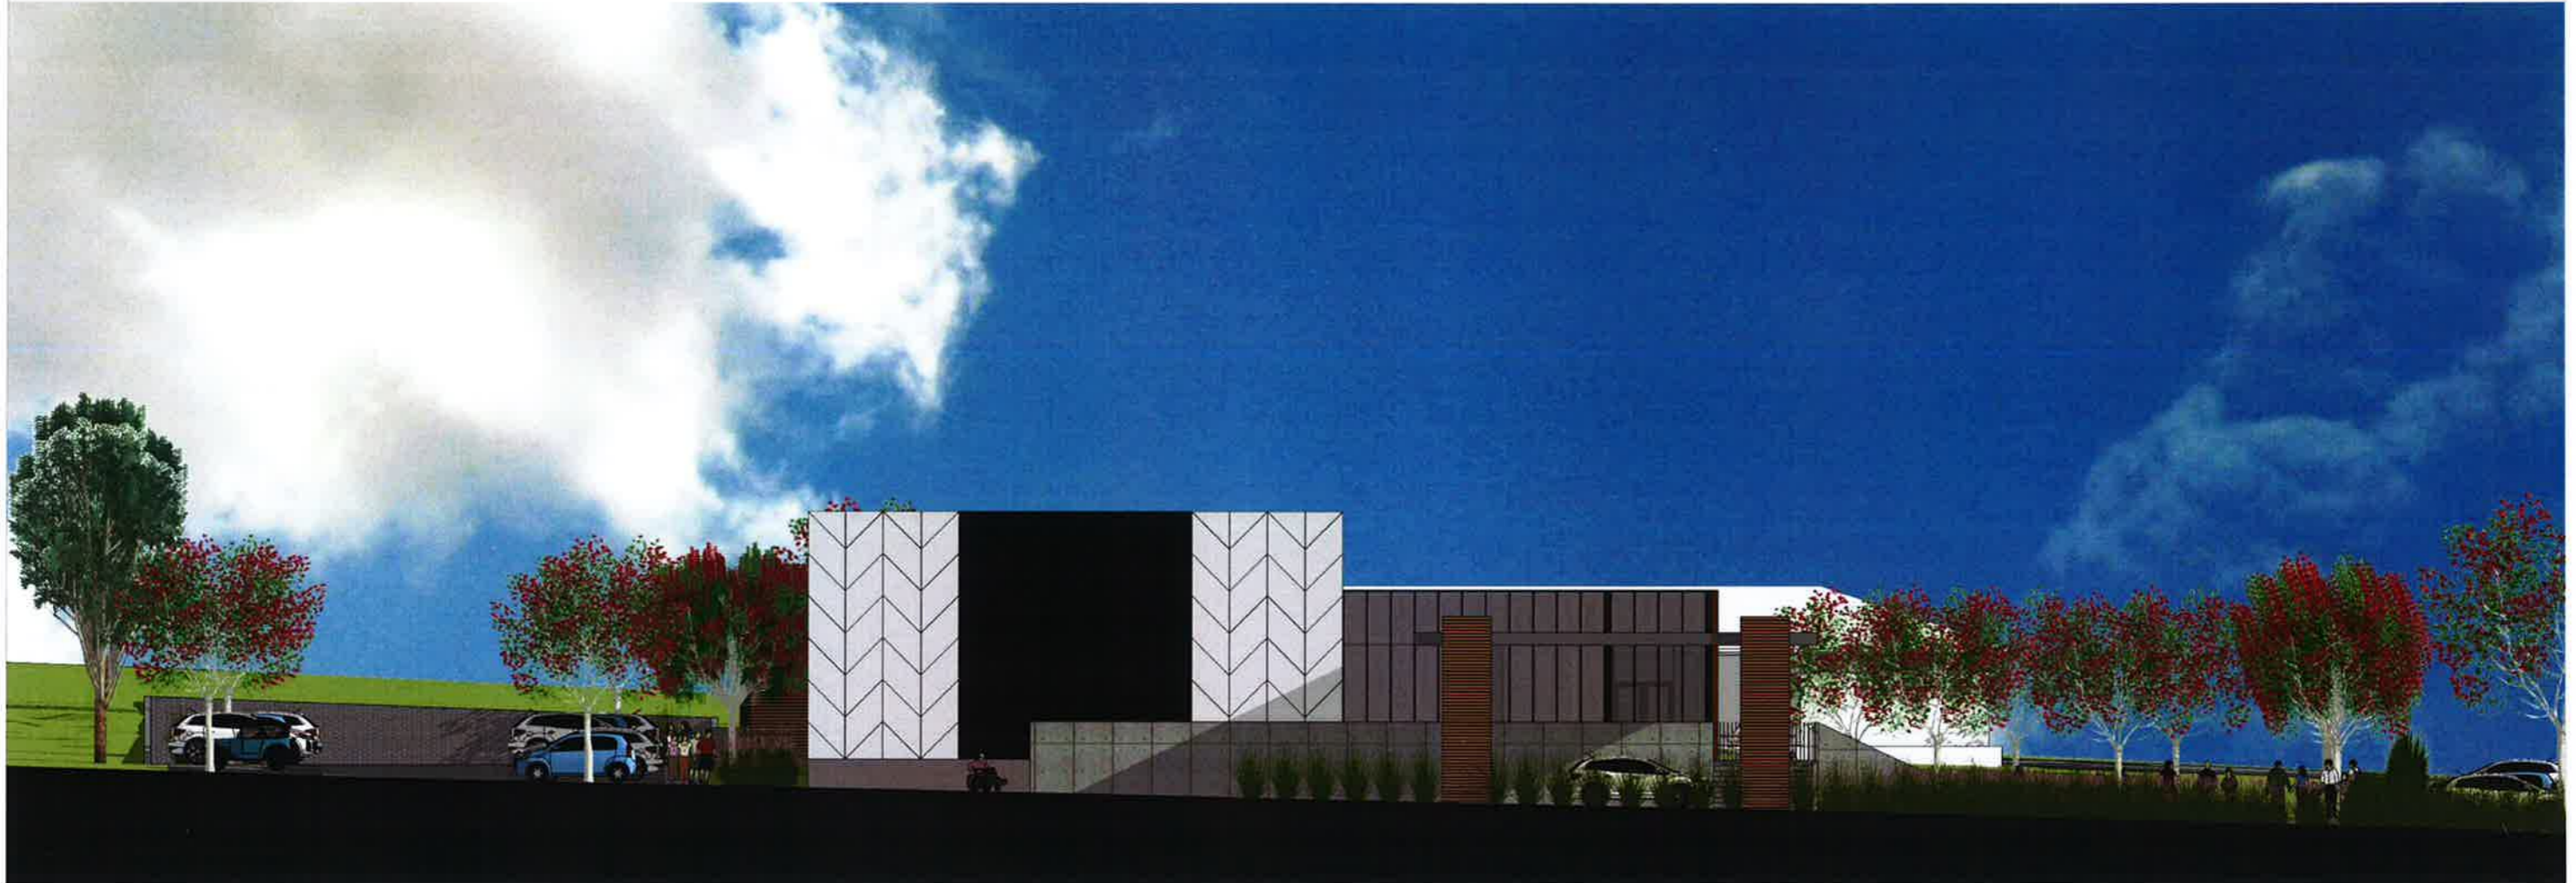

GENERAL NOTES:
 ALL DIMENSIONS GIVEN ARE IN MILLIMETRES (UNLESS SHOWN OTHERWISE) & ARE TO BE CHECKED AND VERIFIED PRIOR TO CONSTRUCTION. DO NOT SCALE DRAWINGS FOR DIMENSIONS. DIMENSIONS WITH ASTERISKS ARE APPROXIMATE ONLY AND ARE TO BE CHECKED AND VERIFIED ON SITE PRIOR TO CONSTRUCTION.
 ALL WORK SHOWN ON THE DRAWINGS COMPRISING THE SET SHALL COMPLY WITH THE 'BUILDING CODE OF AUSTRALIA' & THE REQUIREMENTS OF RELEVANT AUTHORITIES & THEIR CONDITIONS OF CONSENT.
 ALL WORKMANSHIP & MATERIALS SHALL COMPLY WITH THE REQUIREMENTS OF THE RELEVANT AUSTRALIAN STANDARDS.
 THIS DRAWING TO BE READ IN CONJUNCTION WITH ALL OTHER DRAWINGS & DOCUMENTATION COMPRISING THE SET INCLUDING THE SPECIFICATION AND OTHER CONSULTANT'S DRAWINGS (WHERE SUPPLIED).

REV.	DATE	DRG	APPD.	DETAILS
A	DD MM YY			

ARCHITECTURAL APPROVAL	INITIALS	DATE
		DD MM YY

APPROVAL AUTHORITY: ORANGE CITY COUNCIL
 CLIENT: ORANGE EVANGELICAL CHURCH
 PROJECT: NEW MINISTRY CENTRE

ORANGE
 orange@geolyse.com
 www.geolyse.com

154 PEISLEY STREET
 P O BOX 1963
 ORANGE, NSW 2800
 Ph (02) 6393 5000
 Fx (02) 6393 5050

NOMINATED ARCHITECTS:
 JAMES BUCKLEY, NSW ARB 8504
 ANTHONY GRAY, NSW ARB 9425

DRAWING		SOUTH	
PROJECT NUMBER	216145	DRAWING FILE	216145_02DA_A01-A05.dwg
ORIGINAL SIZE	A1	A1 SCALE	1:2
		A3 SCALE	1:4
STATUS	PRELIMINARY	SHEET	A008 OF 01